


ALL GLASS MUST CONFORM TO
 BS 476:PART 22
 BS 6262, BS 6206 & DOCUMENT
 'N' BUILDING REGULATIONS

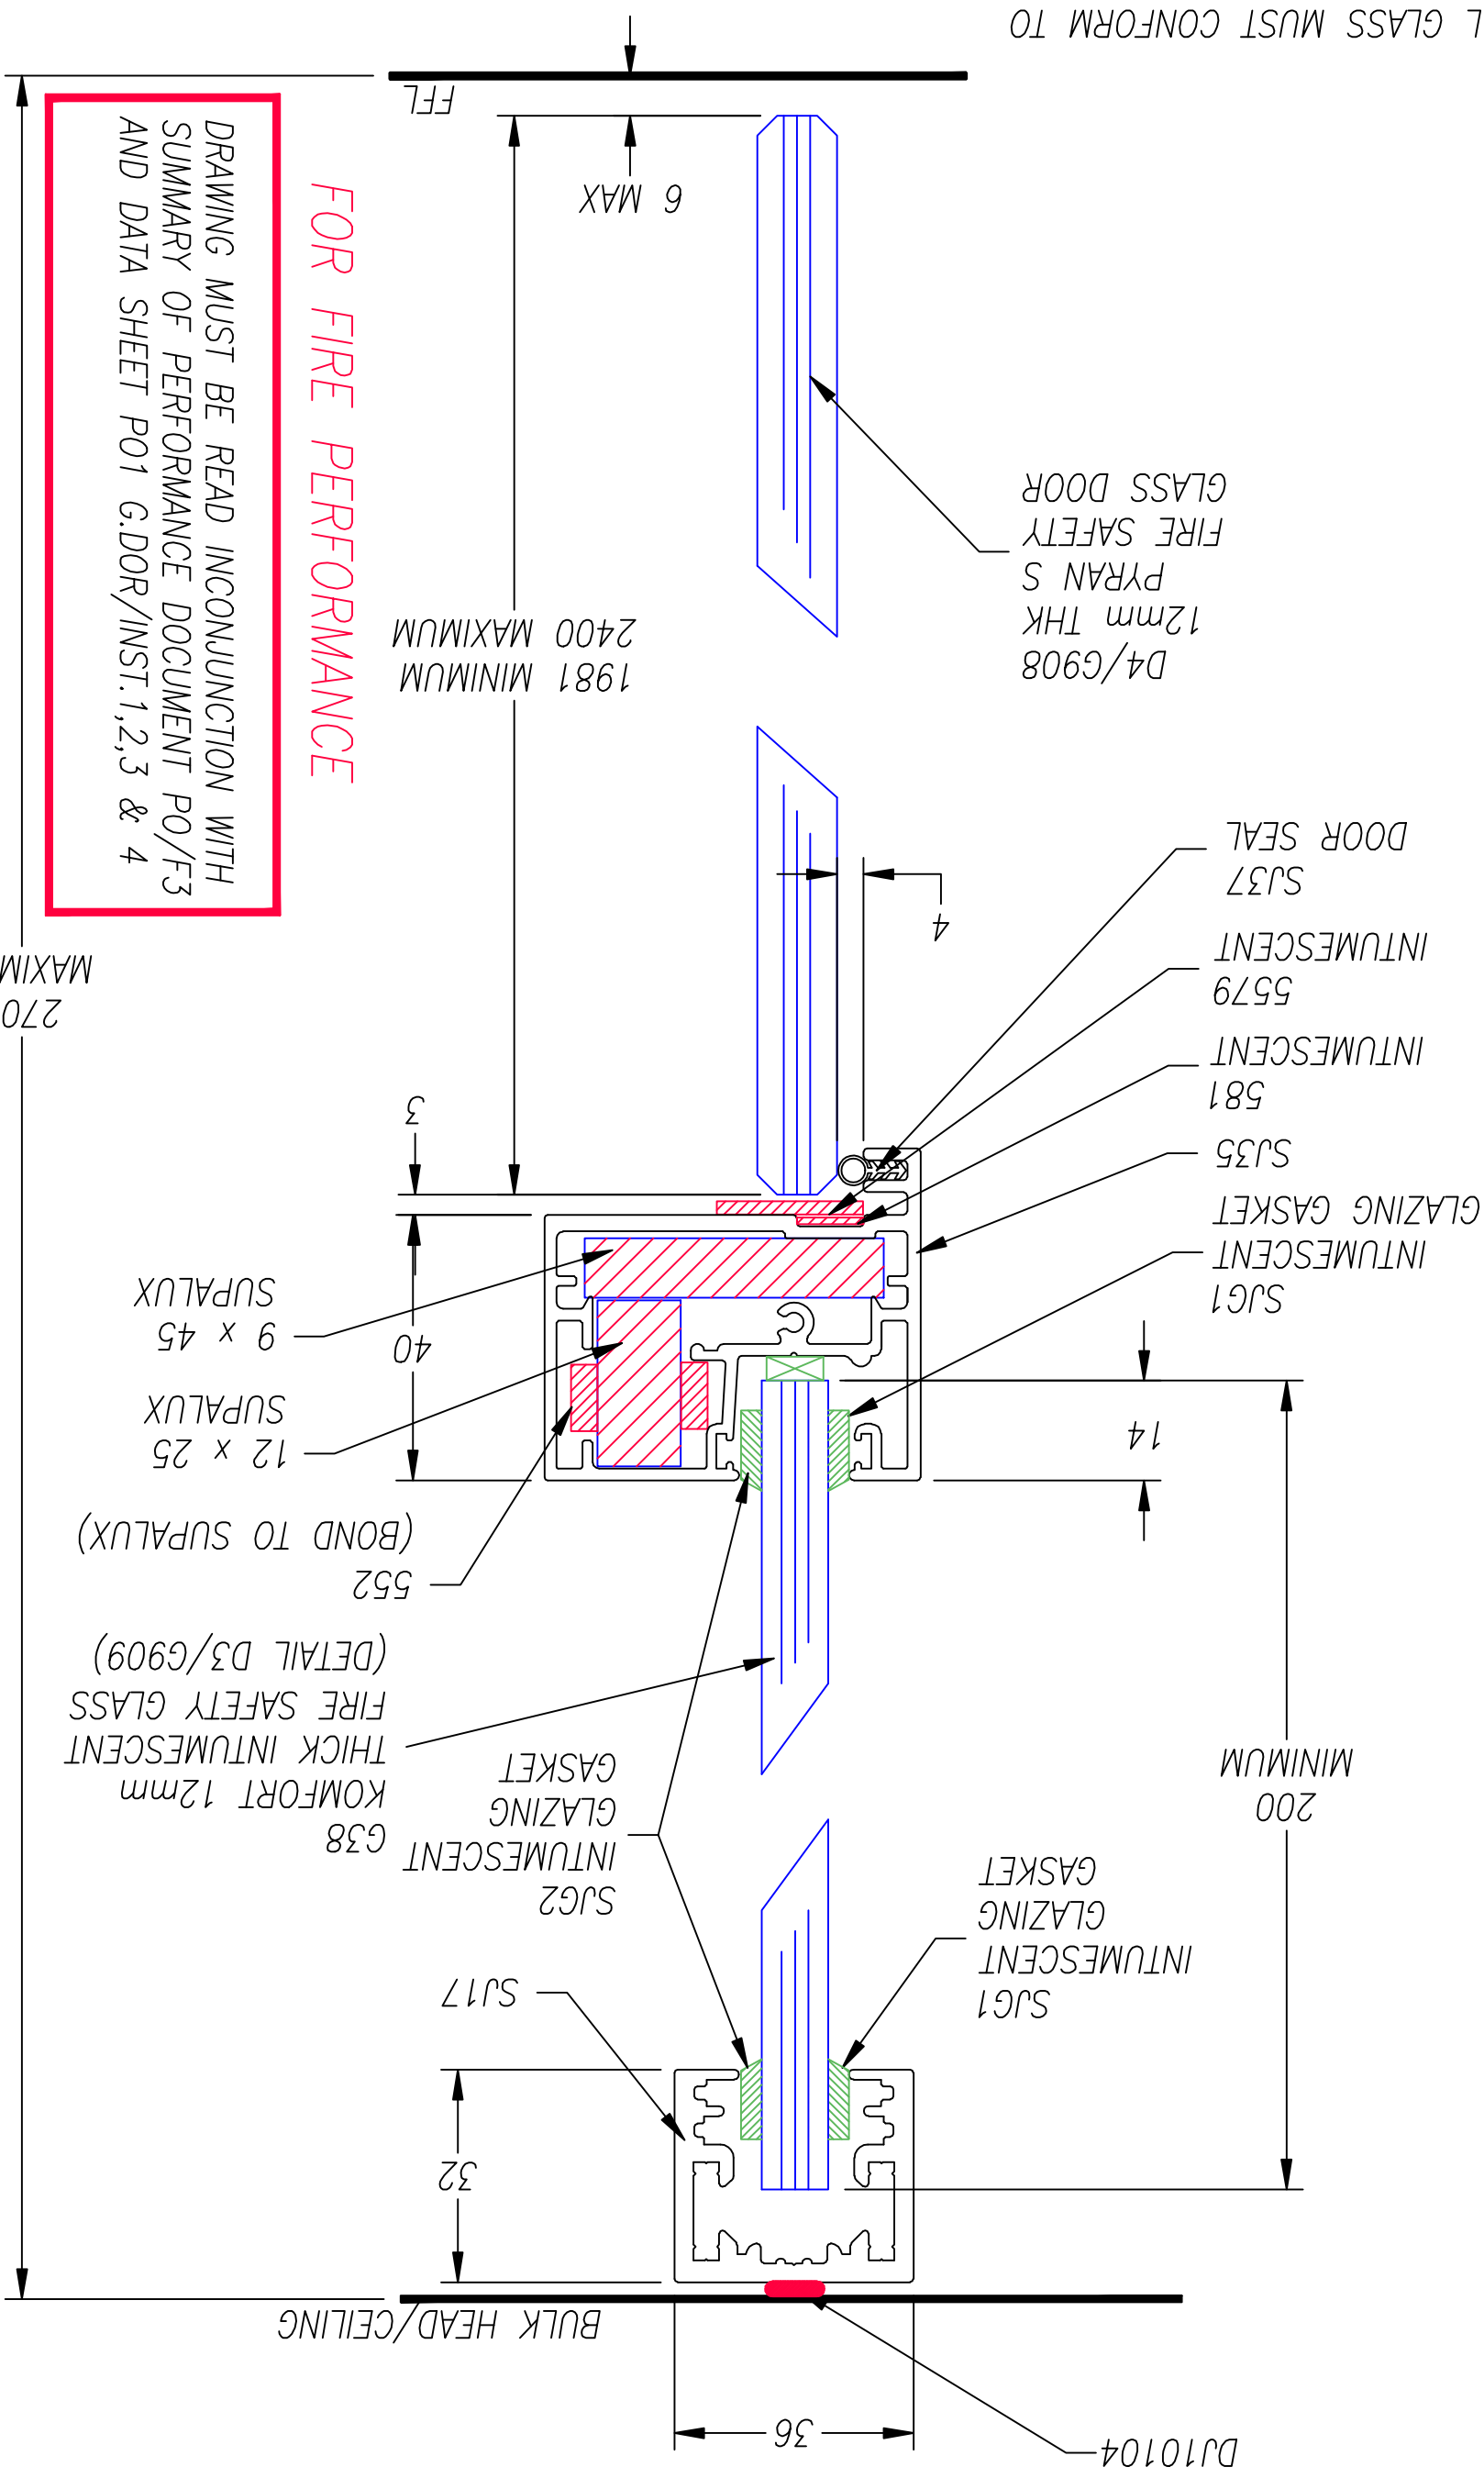

FOR FIRE PERFORMANCE

DRAWING MUST BE READ IN CONJUNCTION WITH SUMMARY OF PERFORMANCE DOCUMENT P0/F3 AND DATA SHEET P01 G.DOR/INST.1,2,3 & 4

ALL DIMENSIONS ARE NOMINAL & IN mm



© COPYRIGHT & DESIGN 2007 PROPERTY OF
 KOMFORT WORKSPACE Plc
 WHITTLE WAY, CRAWLEY, WEST SUSSEX, RH10 9RT
 TEL : 01293 592500 WEB www.komfort.com
 DO NOT SCALE IF IN DOUBT ASK

ISSUE	DESCRIPTION OF CHANGE	DATE	DRAWN	CHKD	SCALE
		18:05:07	SSG		NTS

MATERIAL :		TITLE	
FINISH :		SINGLE GLAZED POLAR FIRE PERFORMANCE GLASS DOOR & OVERPANEL VERTICAL DETAIL	
		DRAWING No	
		13101	
		ISSUE	
		2	