


NOTE: CORRIDOR RUN  
DGP4 CHANNEL TO  
BE NOTCHED TO ALLOW  
CROSS RUN DGP4 TO  
INSERT AS SHOWN

MITRED GLASS EDGES  
TO HAVE GROUND FINISH

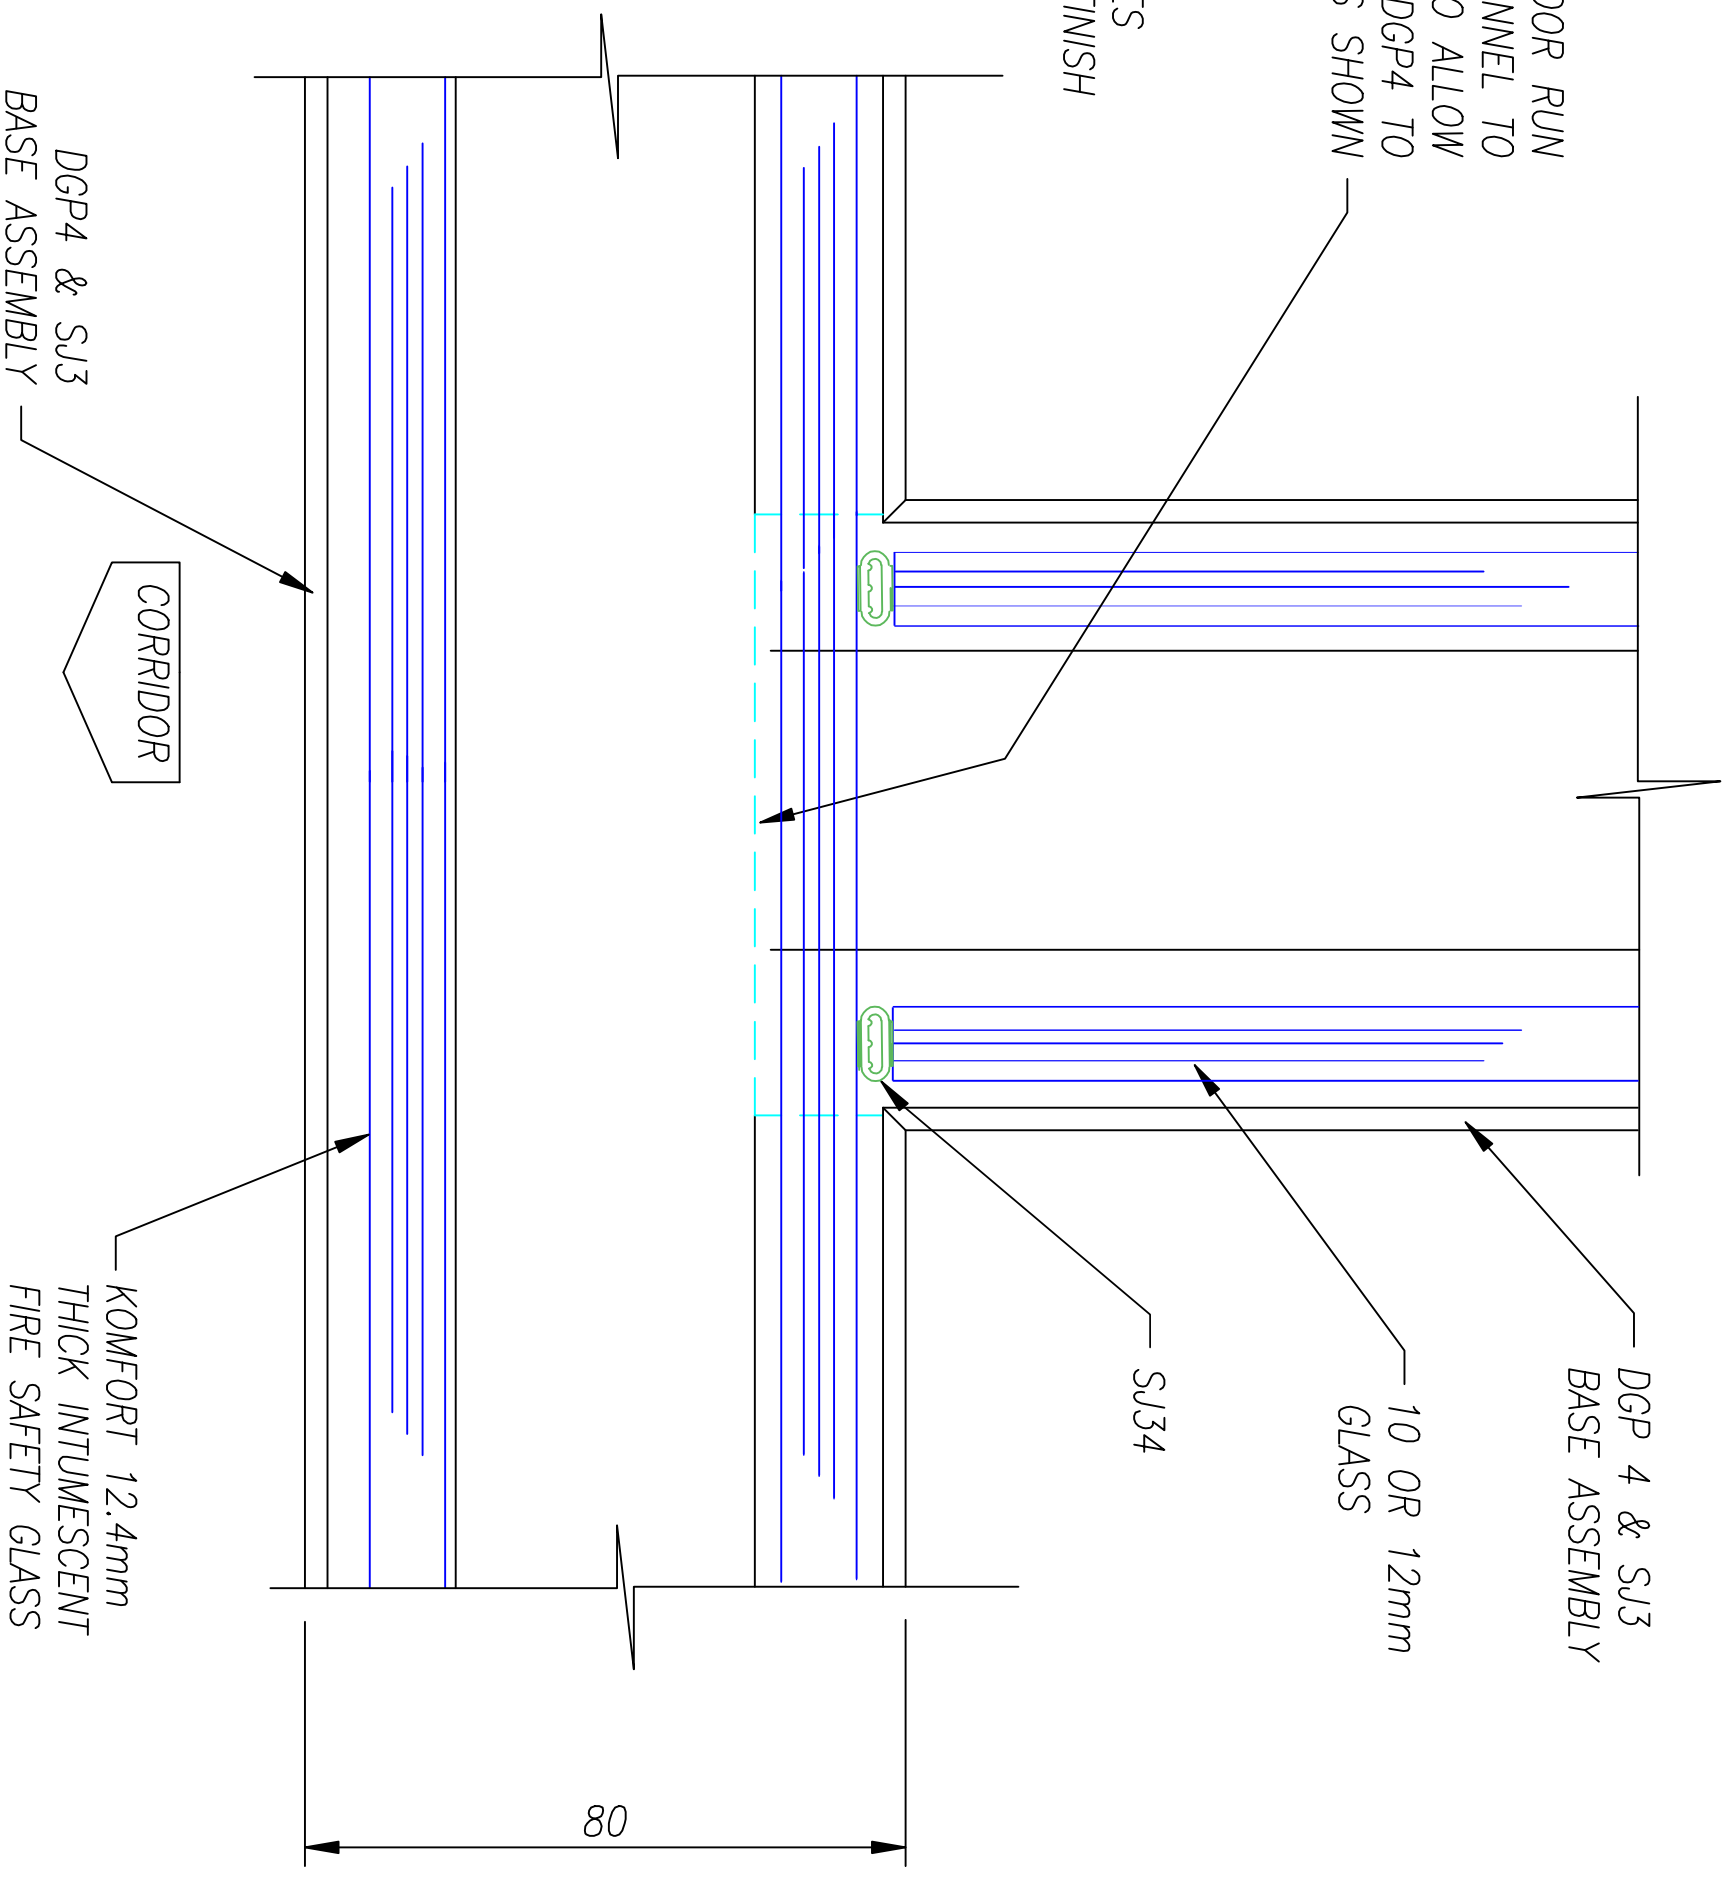

ALL GLASS MUST CONFORM TO  
BS 6262 & DOCUMENT  
'N' BUILDING REGULATIONS

MANIFESTATION TO GLASS FROM THE FINISHED  
FLOOR LEVEL MUST BE INSTALLED IN ACCORDANCE  
WITH DOCUMENT 'N' BUILDING REGULATIONS

ALL DIMENSIONS ARE NOMINAL & IN mm

© COPYRIGHT & DESIGN 2006 PROPERTY OF



KOMFORT WORKSPACE Plc  
WHITTLE WAY, CRAWLEY, WEST SUSSEX, RH10 9RT  
TEL : 01293 592500 WEB www.komfort.com  
DO NOT SCALE IF IN DOUBT ASK

ISSUE	DESCRIPTION OF CHANGE	DATE	04:10:06	TITLE	DOUBLE GLAZED POLAR 3 WAY JUNCTION MULTI DRY JOINT	ISSUE	3
MATERIAL :		DRAWN	SSG	DRAWING No	14068		
FINISH :		CHKD		SCALE	NTS		